


PROPOSED LEVEL 1 FLOOR PLAN  
1/50

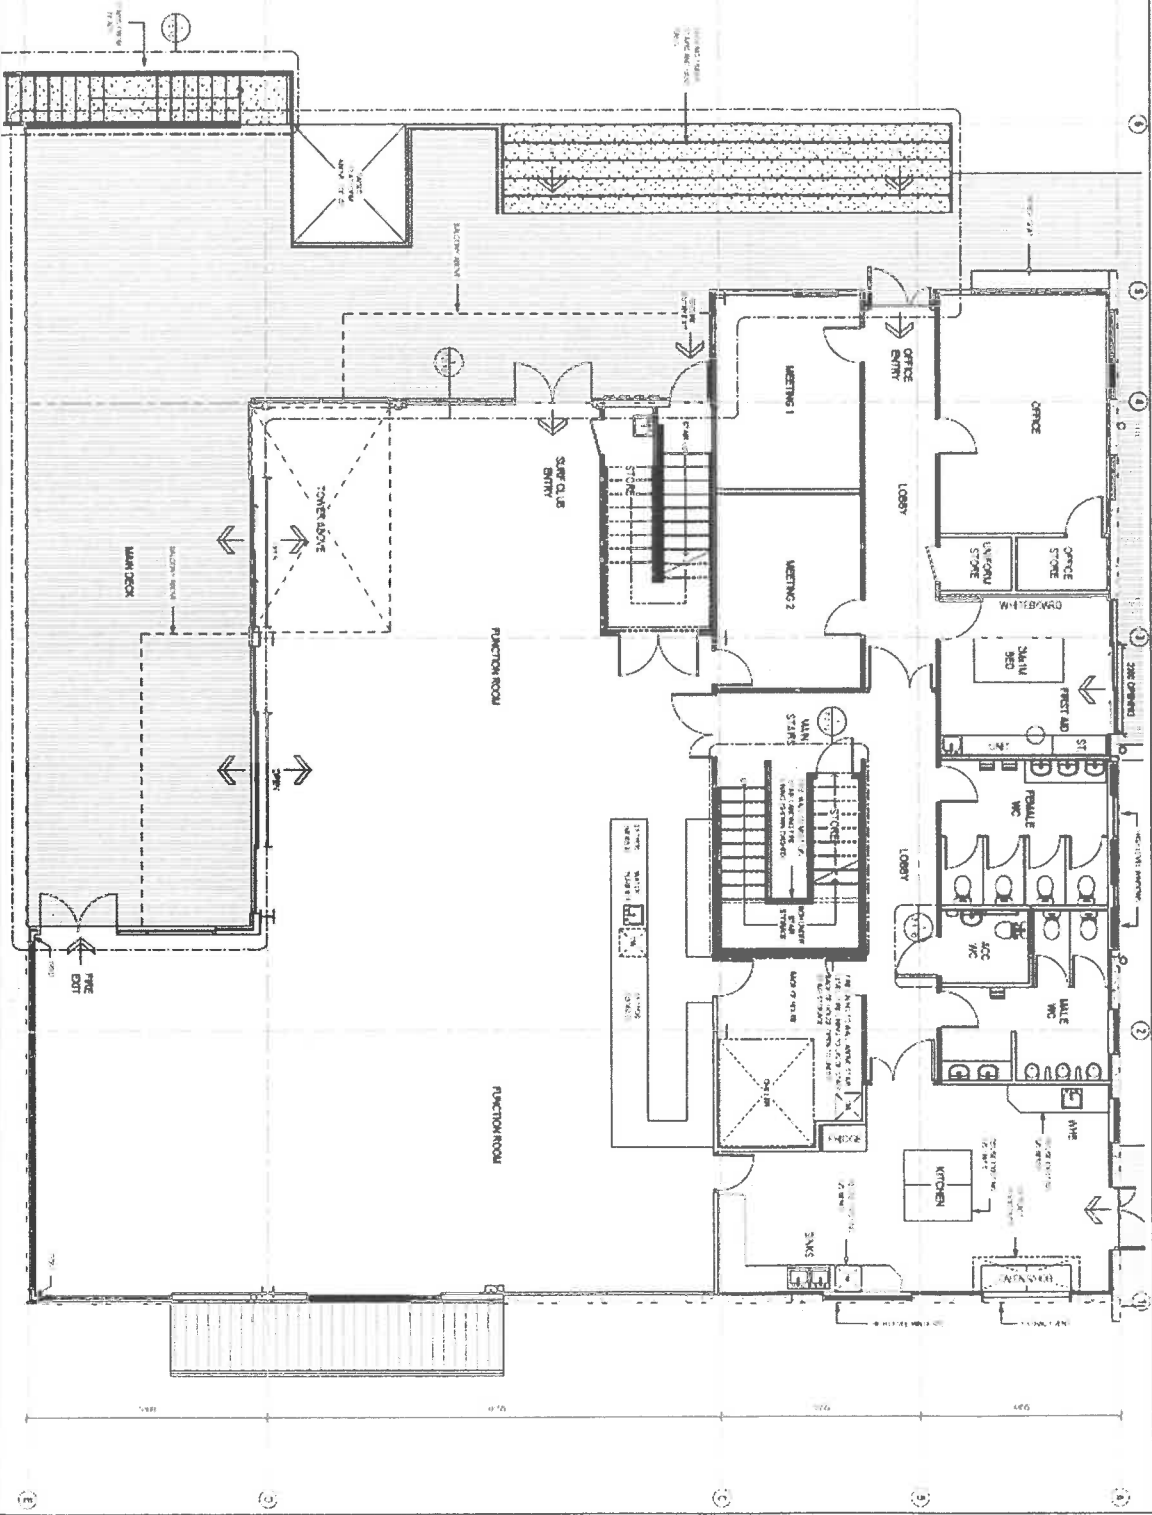

CARPARK



5400

10155